


DRAWN BY:  
LRR


DATE:  
5/23/2003

MAIN FLOOR PLAN  
269, HOFFMANN HALL  
1833 S. W. ELEVENTH

FACILITIES  
617 SOUTHWEST  
MONTGOMERY STREET  
PORTLAND, OR. 97201  
EMAIL: WWW.PDX.EDU  
TEL: 503-725-3738  
FAX: 503-725-4329

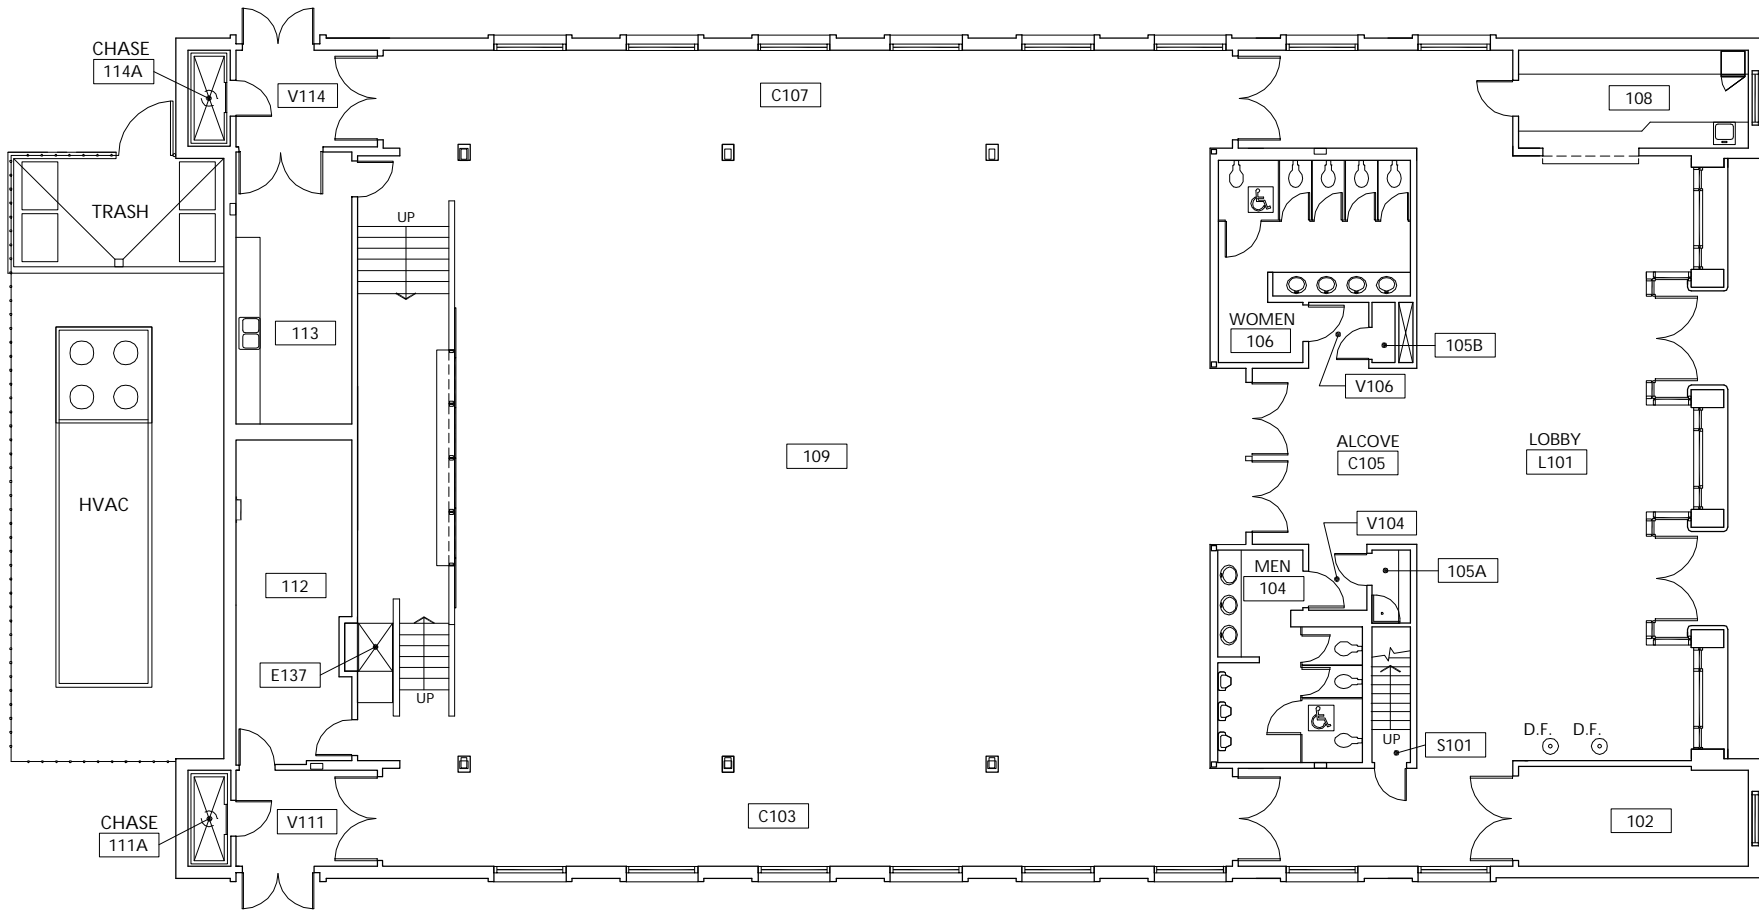

MAIN FLOOR PLAN

 

DRAWN BY:  
LRR

DATE:  
4/9/2007

MAIN FLOOR AREA TABLES  
269, HOFFMANN HALL  
1833 S.W. ELEVENTH  
AREA CALCULATIONS

FACILITIES  
617 SOUTHWEST  
MONTGOMERY STREET  
PORTLAND, OR. 97201  
www.fac.pdx.edu  
TEL: 503-725-3738  
FAX: 503-725-4329

**PSU HOFF Main Floor Area Totals**

Circulation	Number	Sub-room	Area	LAYER	Quantity
-	102	-	157.0 SF	Area-BS	1
-	104	-	178.2 SF	Area-BS	1
-	105	A	19.4 SF	Area-BS	1
-	105	B	9.6 SF	Area-BS	1
-	106	-	217.5 SF	Area-BS	1
-	108	-	161.6 SF	Area-BS	1
-	109	-	3695.2 SF	Area-NAss	1
-	111	A	28.3 SF	Area-Me	1
-	112	-	253.7 SF	Area-BS	1
-	113	-	218.3 SF	Area-BS	1
-	114	A	28.2 SF	Area-Me	1
-	CHASE	-	5.8 SF	Area-Me	1
C	103	-	767.0 SF	Area-Cir	1
C	105	-	201.1 SF	Area-Cir	1
C	107	-	767.5 SF	Area-Cir	1
E	137	-	12.0 SF	Area-Cir	1
L	101	-	1095.9 SF	Area-Cir	1
S	101	-	36.4 SF	Area-Cir	1
V	104	-	26.6 SF	Area-Cir	1
V	106	-	27.5 SF	Area-Cir	1
V	111	-	97.4 SF	Area-Cir	1
V	114	-	97.8 SF	Area-Cir	1
TOTALS			8102.1 SF		22

**PSU Gross Area**

Circulation	Number	Sub-room	Area	LAYER
-	GROSS	-	8763.7 SF	Area-Gross

**PSU Building Service Area**

Circulation	Number	Sub-room	Area	LAYER	Quantity
-	102	-	157.0 SF	Area-BS	1
-	104	-	178.2 SF	Area-BS	1
-	105	A	19.4 SF	Area-BS	1
-	105	B	9.6 SF	Area-BS	1
-	106	-	217.5 SF	Area-BS	1
-	108	-	161.6 SF	Area-BS	1
-	112	-	253.7 SF	Area-BS	1
-	113	-	218.3 SF	Area-BS	1
TOTALS			1215.3 SF		8

**PSU Circulation Area**

Circulation	Number	Sub-room	Area	LAYER	Quantity
C	103	-	767.0 SF	Area-Cir	1
C	105	-	201.1 SF	Area-Cir	1
C	107	-	767.5 SF	Area-Cir	1
E	137	-	12.0 SF	Area-Cir	1
L	101	-	1095.9 SF	Area-Cir	1
S	101	-	36.4 SF	Area-Cir	1
V	104	-	26.6 SF	Area-Cir	1
V	106	-	27.5 SF	Area-Cir	1
V	111	-	97.4 SF	Area-Cir	1
V	114	-	97.8 SF	Area-Cir	1
TOTALS			3129.2 SF		10

**PSU Mechanical Area**

Circulation	Number	Sub-room	Area	LAYER	Quantity
-	111	A	28.3 SF	Area-Me	1
-	114	A	28.2 SF	Area-Me	1
-	CHASE	-	5.8 SF	Area-Me	1
TOTALS			62.3 SF		3

**PSU Net Assignable Area**

Circulation	Number	Sub-room	Area	LAYER	Quantity
-	109	-	3695.2 SF	Area-NAss	1
TOTALS			3695.2 SF		1

269 - A2


DRAWN BY:  
LRR

DATE:  
5/23/2003


MEZZANINE FLOOR PLAN  
269, HOFFMANN HALL  
1833 S. W. ELEVENTH

FACILITIES  
617 SOUTHWEST  
MONTGOMERY STREET  
PORTLAND, OR. 97201  
EMAIL: WWW.PDX.EDU  
TEL: 503-725-3738  
FAX: 503-725-4329

PORTLAND  
STATE  
UNIVERSITY

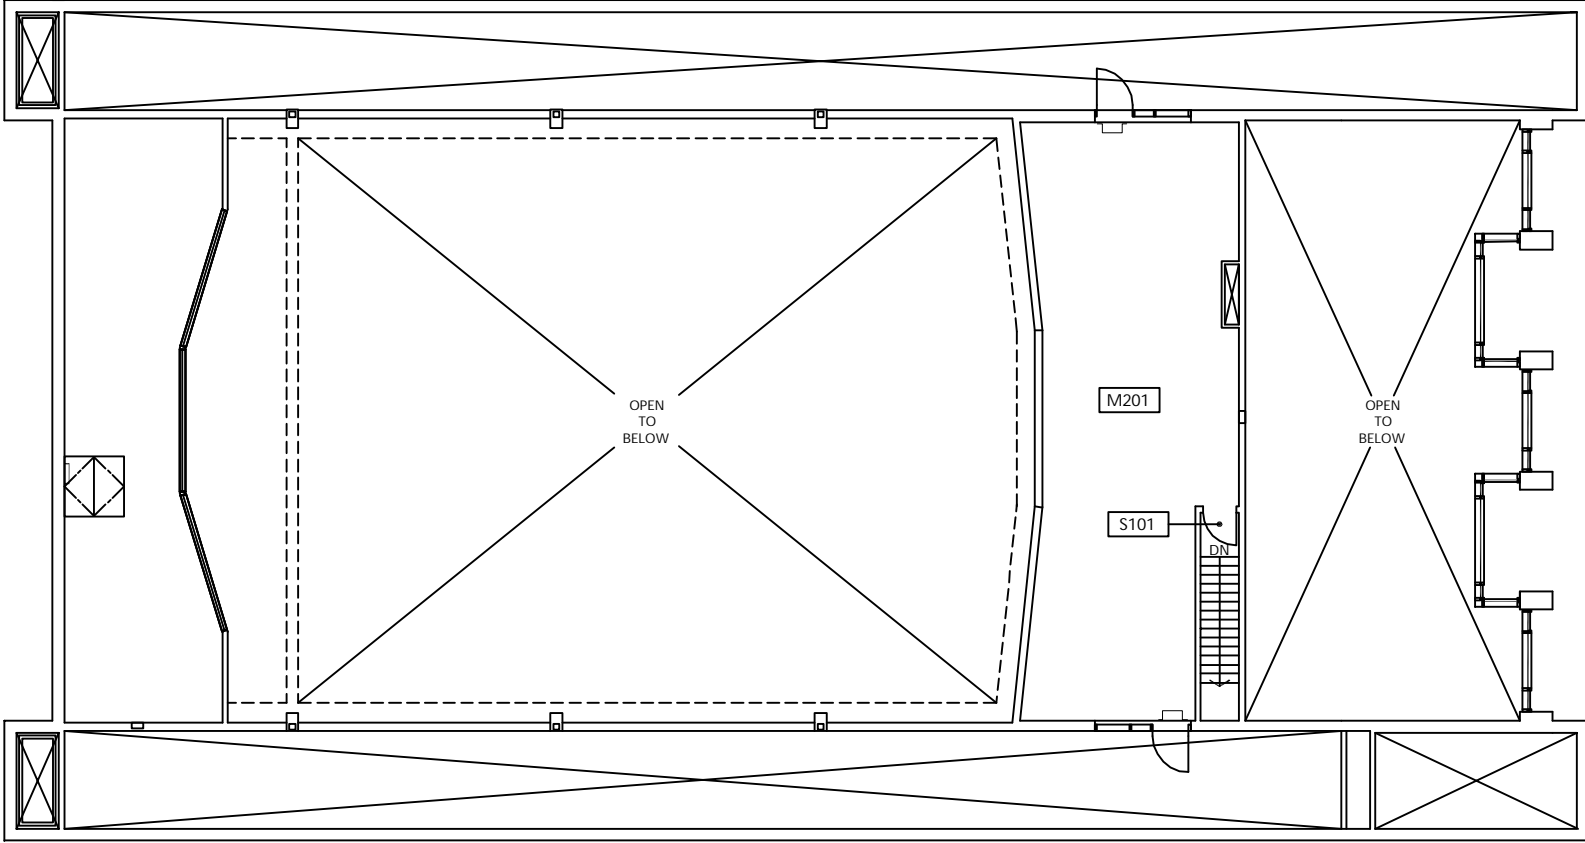

MEZZANINE FLOOR PLAN

 

DRAWN BY:  
LRR

DATE:  
6/17/2003

MEZZANINE FLOOR PLAN  
269, HOFFMANN HALL  
1833 S. W. ELEVENTH

FACILITIES  
617 SOUTHWEST  
MONTGOMERY STREET  
PORTLAND, OR. 97201  
EMAIL: WWW.PDX.EDU  
TEL: 503-725-3738  
FAX: 503-725-4329

PSU HOFF Second Floor Area Totals						
Circulation	Number	Sub-room	Prorate	Area	LAYER	Quantity
	201		2	10.0 SF	AREA-ME	1
	201		1	765.7 SF	AREA-NASS	1
	MECH.			28.3 SF	AREA-ME	1
	MECH.			5.8 SF	AREA-ME	1
	MECH.			28.3 SF	AREA-ME	1
S	101			55.6 SF	AREA-CIR	1
TOTALS				893.8 SF		6


PSU Gross Area					
Circulation	Number	Sub-room	Prorate	Area	LAYER
	GROSS AREA			8732.3 SF	AREA-GROSS

PSU Net Assignable Area						
Circulation	Number	Sub-room	Prorate	Area	LAYER	Quantity
	201		1	765.7 SF	AREA-NASS	1
TOTALS				765.7 SF		1

PSU Circulation Area						
Circulation	Number	Sub-room	Prorate	Area	LAYER	Quantity
S	101			55.6 SF	AREA-CIR	1
TOTALS				55.6 SF		1

PSU Mechanical Area						
Circulation	Number	Sub-room	Prorate	Area	LAYER	Quantity
	201		2	10.0 SF	AREA-ME	1
	MECH.			28.3 SF	AREA-ME	1
	MECH.			5.8 SF	AREA-ME	1
	MECH.			28.3 SF	AREA-ME	1
TOTALS				72.5 SF		4

MEZZANINE FLOOR PLAN

 

269 - A3


DRAWN BY:  
LRR

DATE:  
5/23/2003


ROOF PLAN  
269, HOFFMANN HALL  
1833 S. W. ELEVENTH

FACILITIES  
617 SOUTHWEST  
MONTGOMERY STREET  
PORTLAND, OR. 97201  
EMAIL: WWW.PDX.EDU  
TEL: 503-725-3738  
FAX: 503-725-4329

PORTLAND  
STATE  
UNIVERSITY

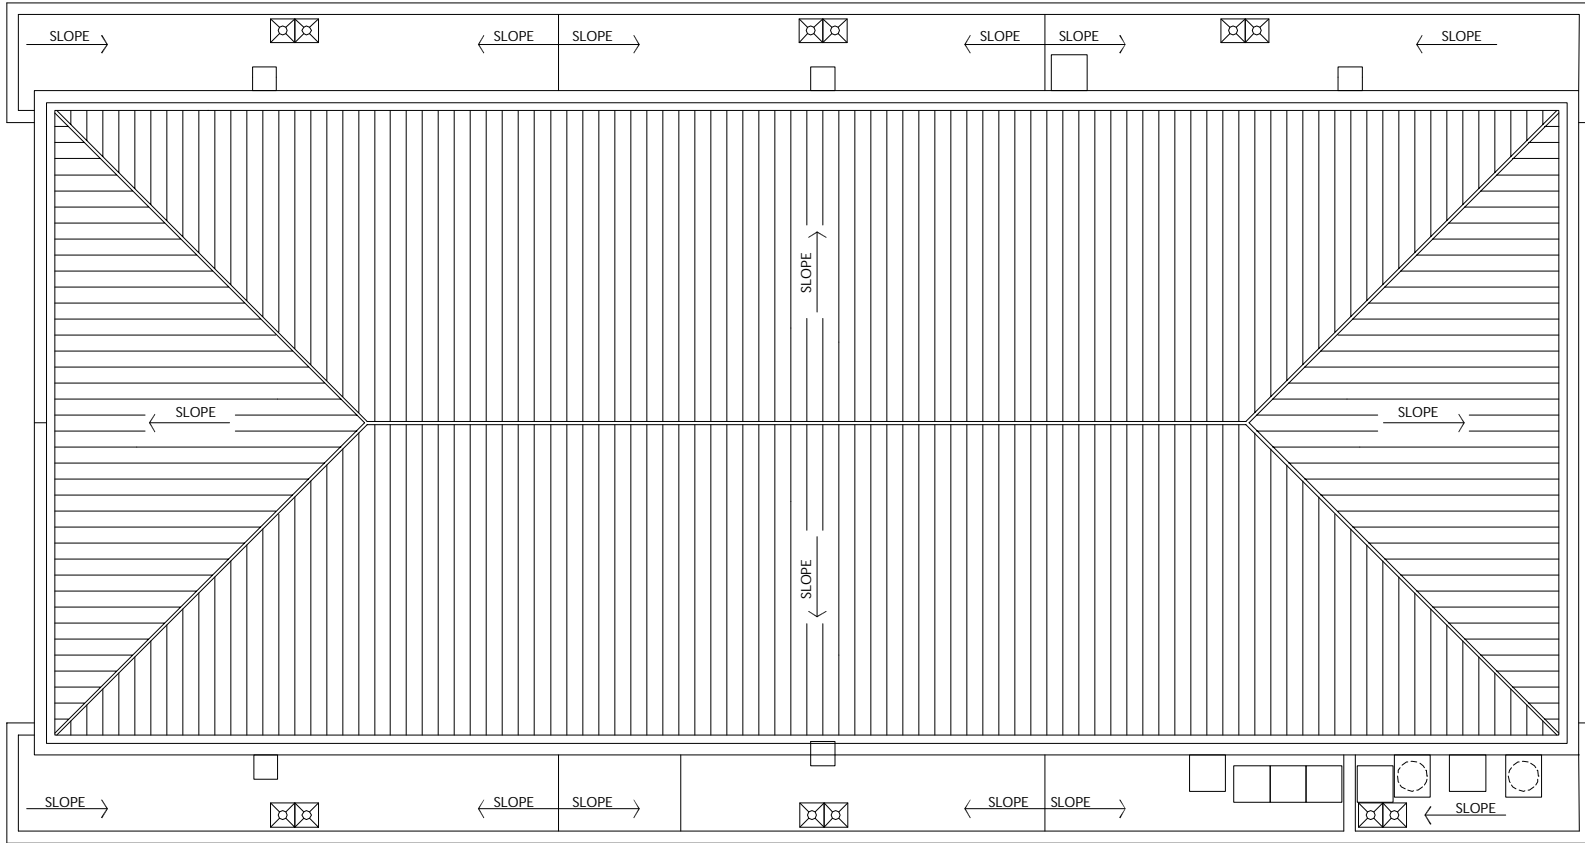

ROOF PLAN

 

269 - AR3

DRAWN BY:  
LRR

DATE:  
02/27/2004

PSU Roof Area				
Circulation	Number	Sub-room	Area	LAYER
-	ROOF AREA	-	9072.1 SF	Area-Roof

ROOF PLAN  
269, HOFFMANN HALL  
1833 S. W. ELEVENTH

FACILITIES  
617 SOUTHWEST  
MONTGOMERY STREET  
PORTLAND, OR. 97201  
[www.fac.pdx.edu](http://www.fac.pdx.edu)  
TEL: 503-725-3738  
FAX: 503-725-4329

PORTLAND  
STATE  
UNIVERSITY

ROOF PLAN