


DRAWN BY:  
LRR

DATE:  
5/23/2003

MAIN FLOOR PLAN  
269, HOFFMANN HALL  
1833 S. W. ELEVENTH

FACILITIES  
617 SOUTHWEST  
MONTGOMERY STREET  
PORTLAND, OR. 97201  
EMAIL: WWW.PDX.EDU  
TEL: 503-725-3738  
FAX: 503-725-4329

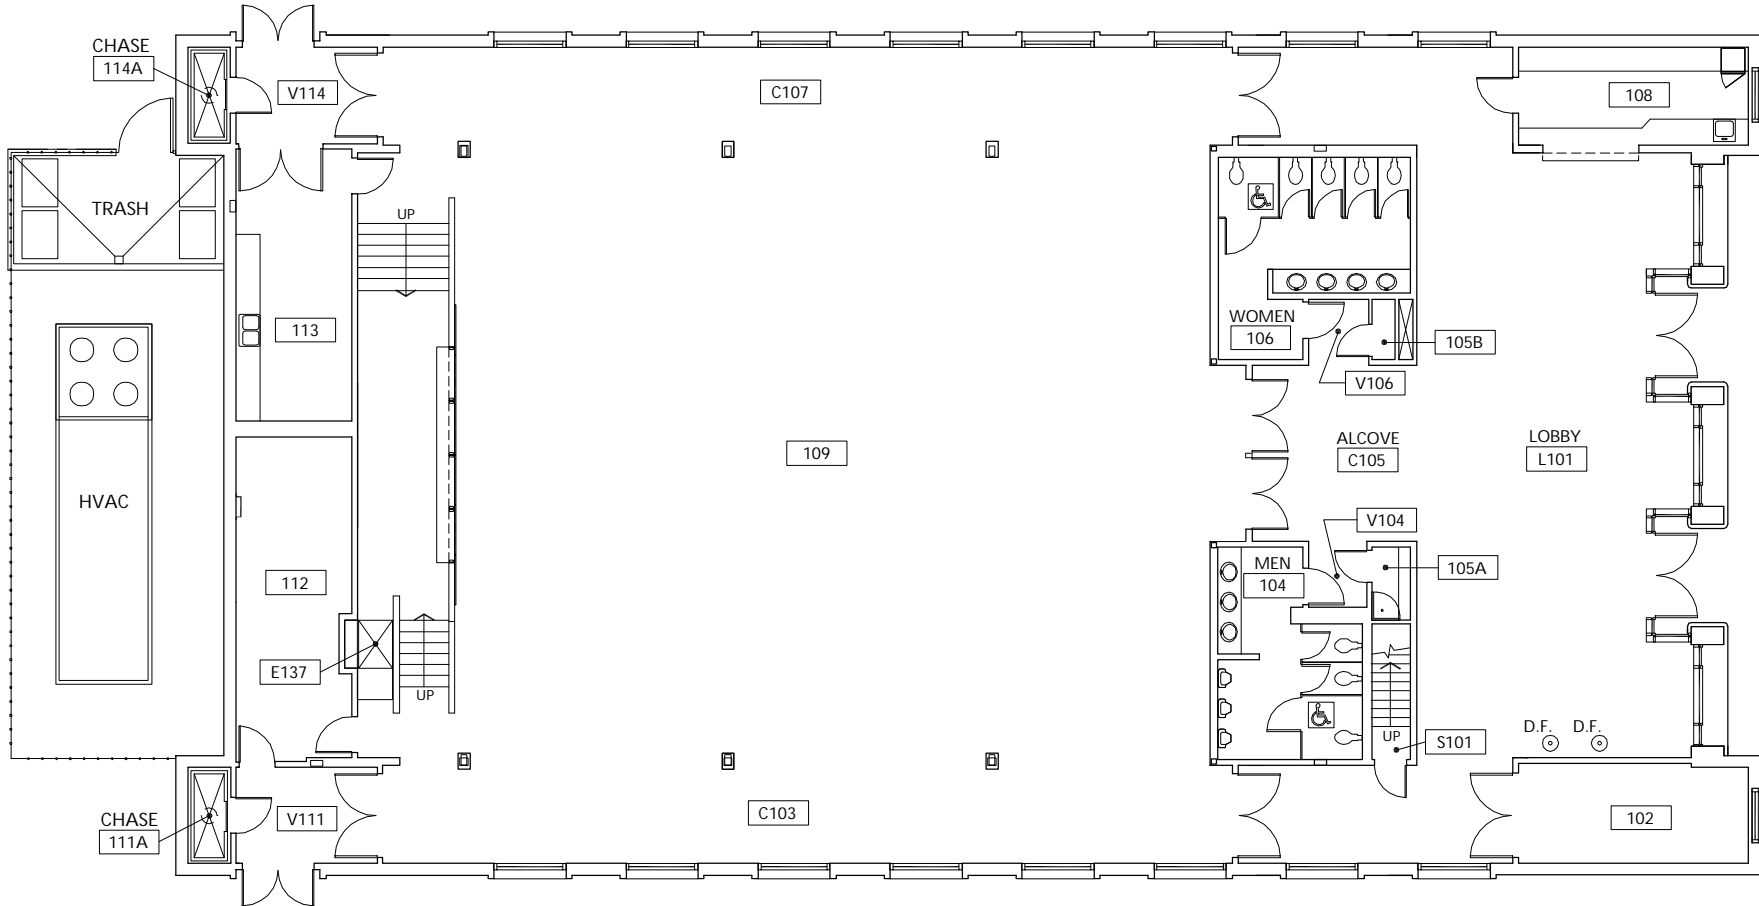

MAIN FLOOR PLAN

