

269 - A2


DRAWN BY:
LRR

DATE:
5/23/2003


MEZZANINE FLOOR PLAN
269, HOFFMANN HALL
1833 S. W. ELEVENTH

FACILITIES
617 SOUTHWEST
MONTGOMERY STREET
PORTLAND, OR. 97201
EMAIL: WWW.PDX.EDU
TEL: 503-725-3738
FAX: 503-725-4329

PORTLAND
STATE
UNIVERSITY

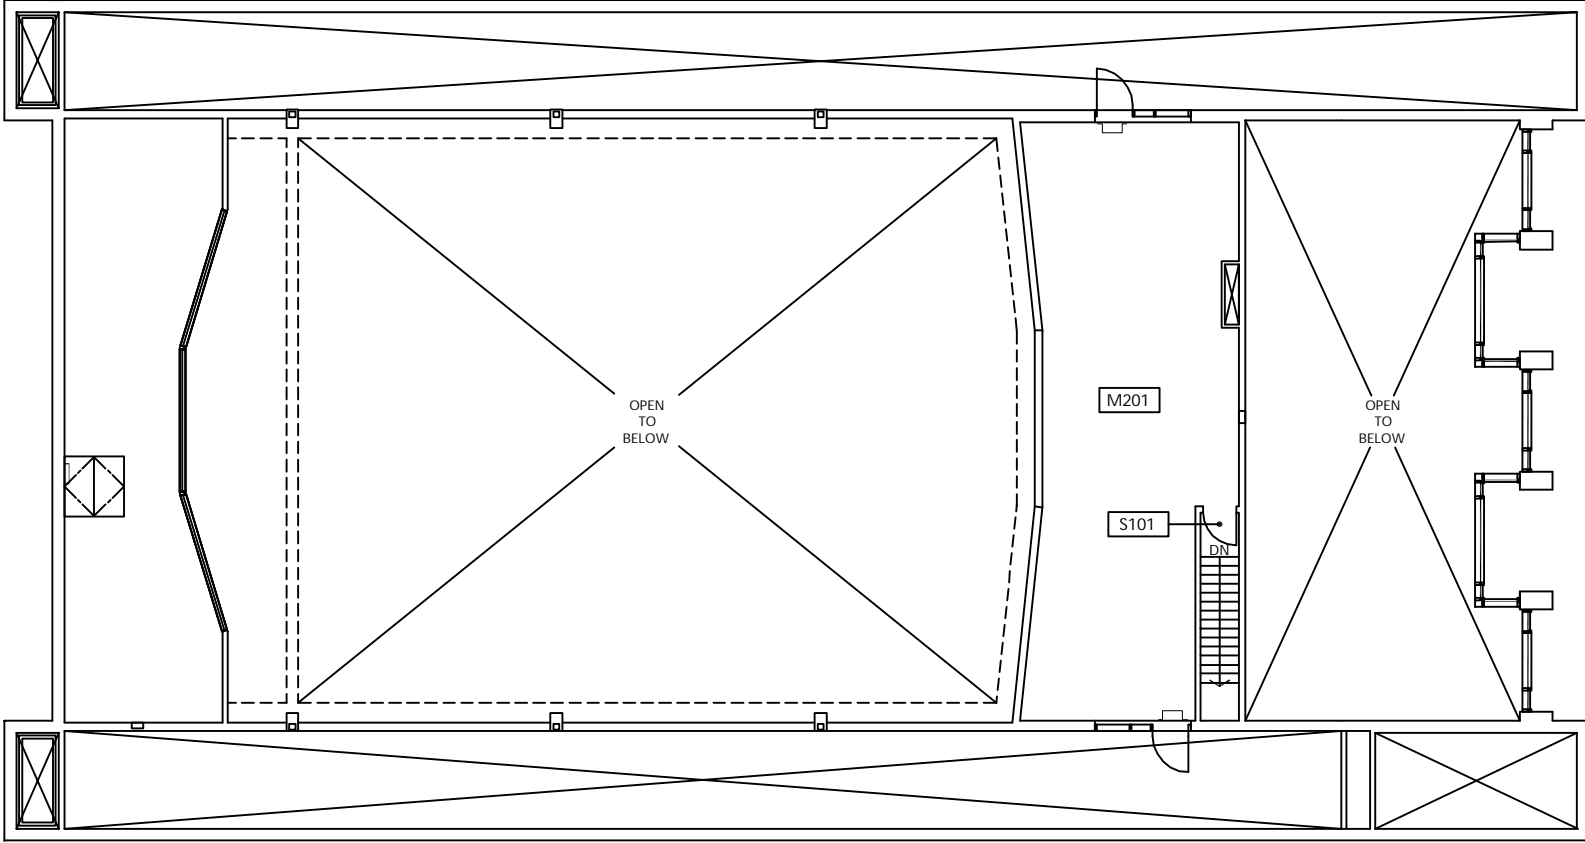

MEZZANINE FLOOR PLAN

 

269 - A3


DRAWN BY:
LRR

DATE:
5/23/2003

ROOF PLAN
269, HOFFMANN HALL
1833 S. W. ELEVENTH

FACILITIES
617 SOUTHWEST
MONTGOMERY STREET
PORTLAND, OR. 97201
EMAIL: WWW.PDX.EDU
TEL: 503-725-3738
FAX: 503-725-4329

PORTLAND
STATE
UNIVERSITY

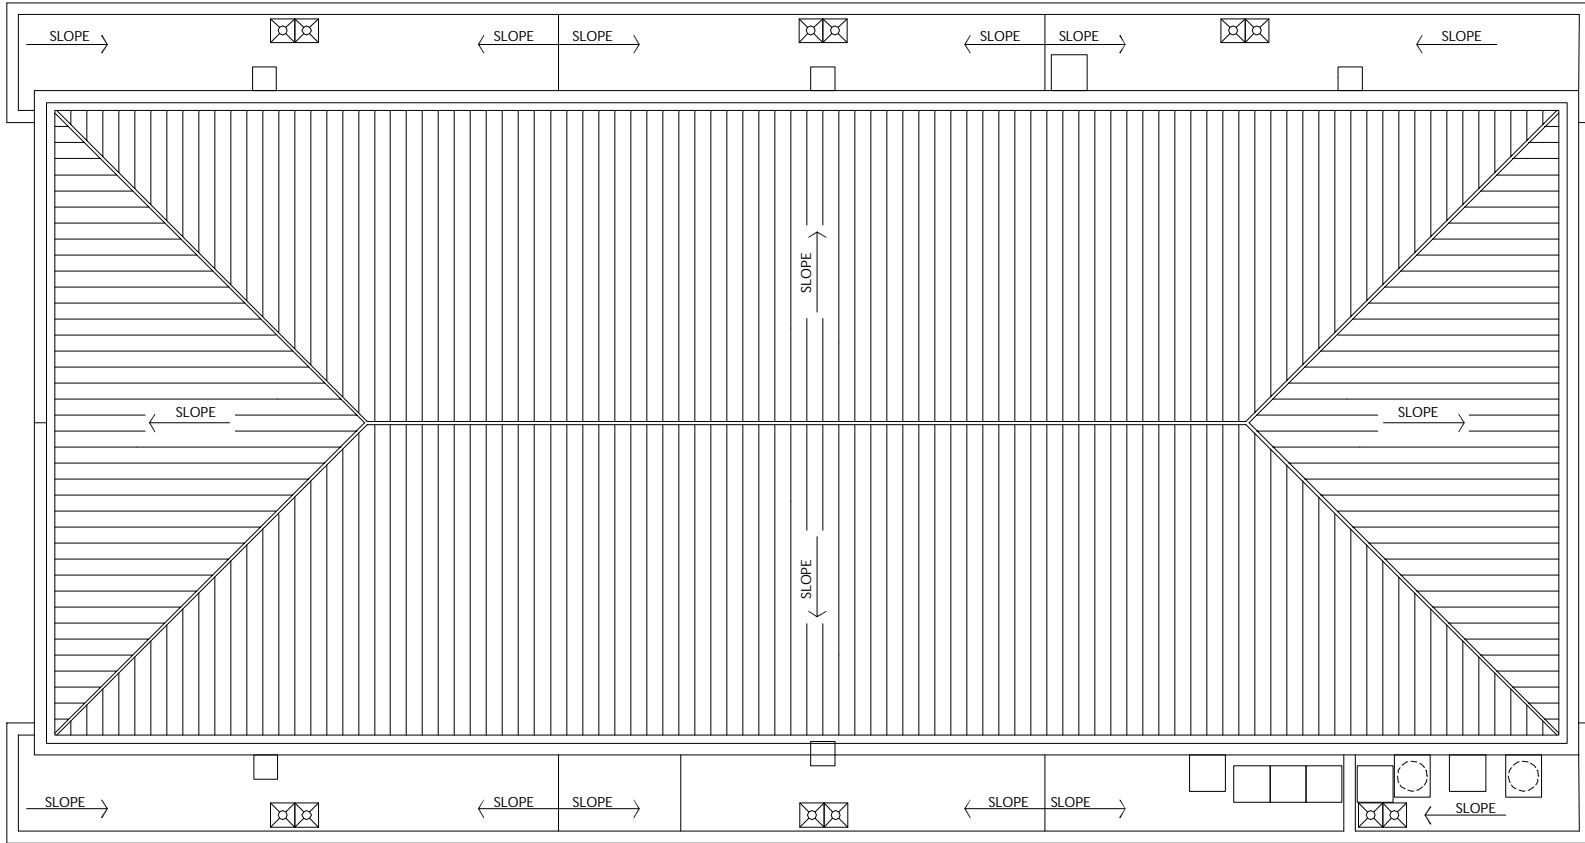

ROOF PLAN

