

090_A3.3


DRAWN BY:
LRR

DATE:
6/2011

LOWER LEVEL FLOOR PLAN (SOUTH) 090, FOURTH AVENUE BUILDING 1900 S.W. FOURTH

FACILITIES
617 SOUTHWEST
MONTGOMERY STREET
PORTLAND, OR. 97201
www.fac.pdx.edu
TEL: 503-725-3738
FAX: 503-725-4329

PORTLAND STATE UNIVERSITY

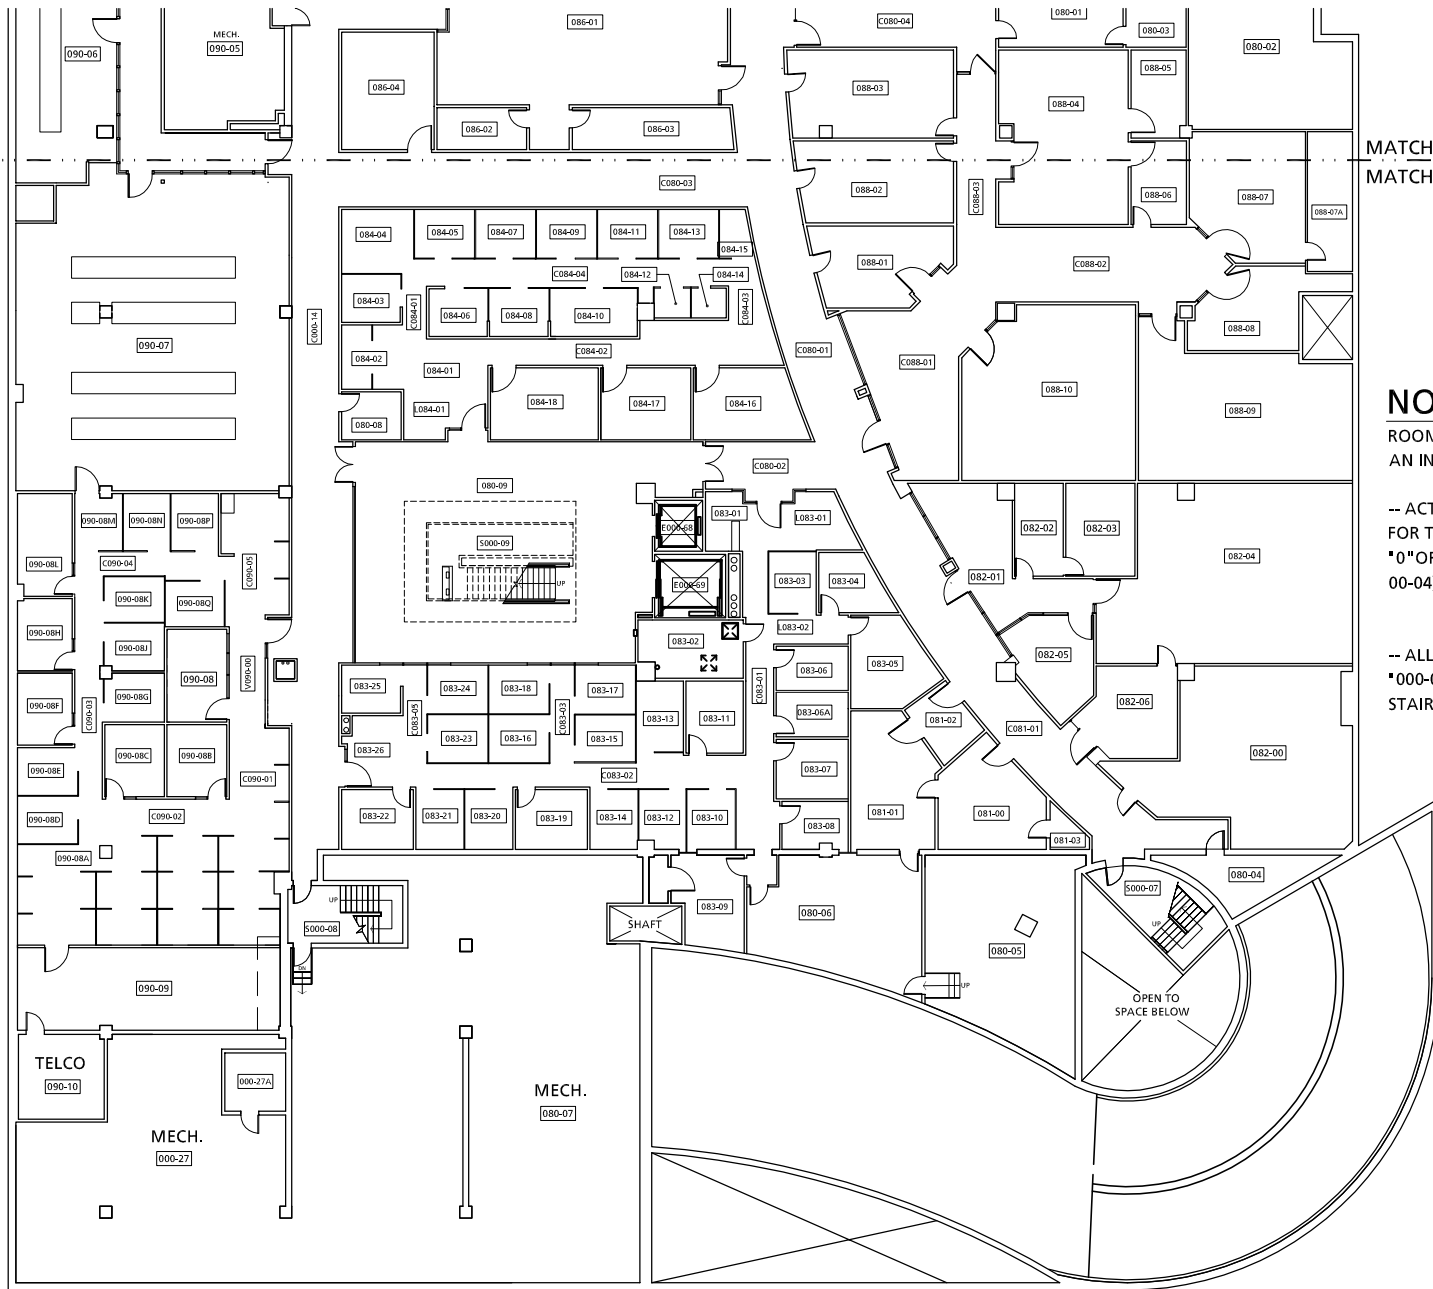


MATCHLINE CENTRAL
MATCHLINE SOUTH

NOTE:

ROOM NUMBERING ON PLANS FOLLOWS AN INVENTORY SYSTEM REQUIREMENT.

-- ACTUAL ROOM NUMBERS ON THE SITE, FOR THIS LEVEL, DROP THE PRECEDING "0" OR "00" (010-01 = 10 OR 000-04 = 00-04)

-- ALL STAIRS DROP THE PRECEDING "000-0"s AND SUBSTITUTE THE WORD STAIR. (S000-08 = STAIR 8)

 

BUILDING KEY

LOWER LEVEL FLOOR PLAN (SOUTH)

