


DRAWN BY:
LRR
DATE:
1/2010

THIRD FLOOR PLAN
200, SMITH MEMORIAL STUDENT UNION
1825 S.W. BROADWAY

FACILITIES
617 SOUTHWEST
MONTGOMERY STREET
PORTLAND, OR. 97201
www.fac.pdx.edu
TEL: 503-725-3738
FAX: 503-725-4329

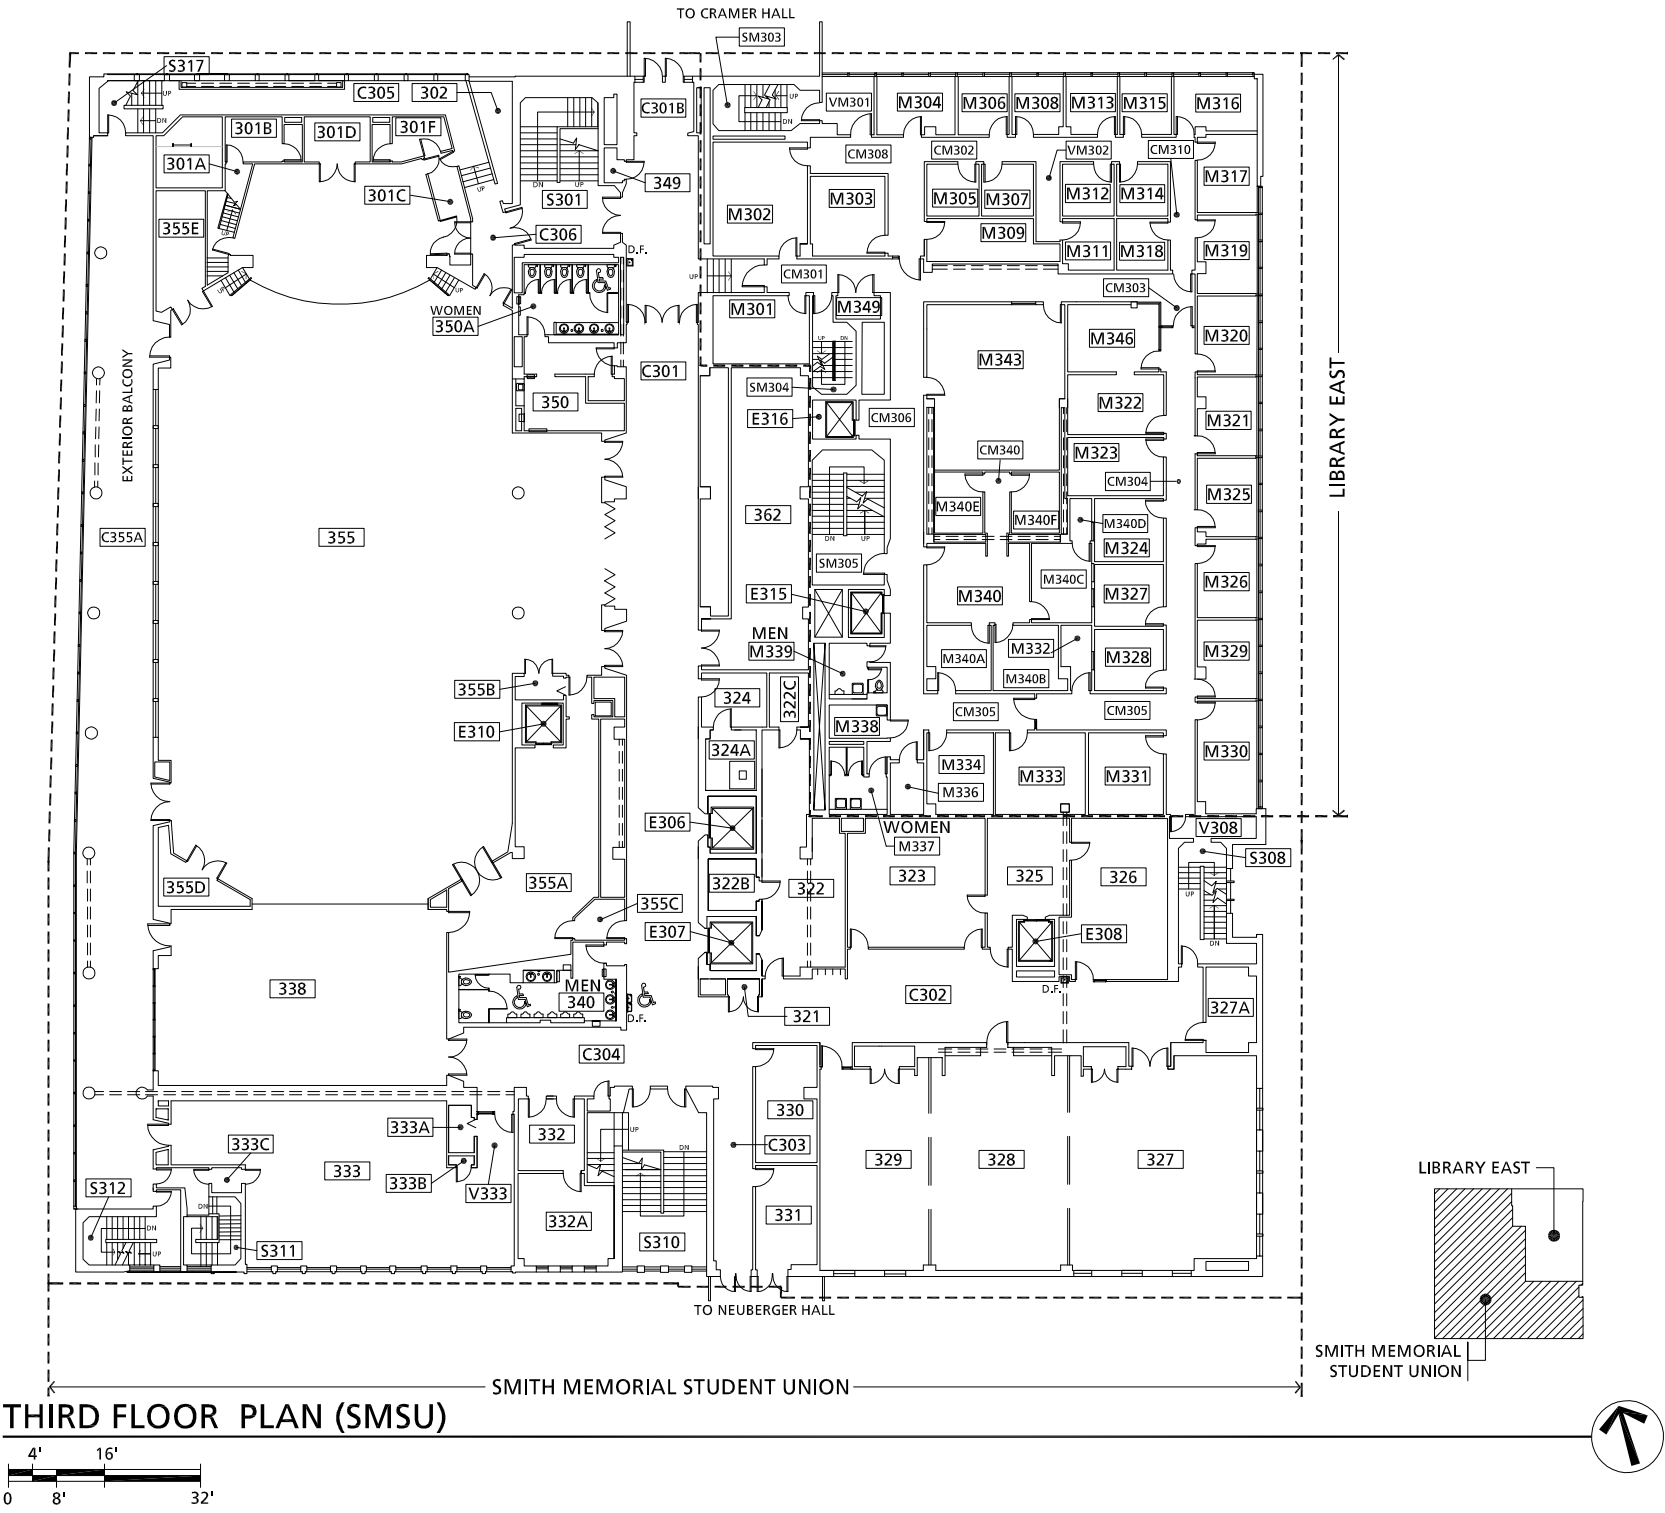

THIRD FLOOR PLAN (SMSU)

