


DRAWN BY:
LRR

DATE:
11/15/2002

CARPOOL LOT
BUILDING ACCESS PLAN
S.W. 4TH AVE & MONT. ST.
ADA WHEELCHAIR and BUILDING ACCESS

FACILITIES
617 SOUTHWEST
MONTGOMERY STREET
PORTLAND, OR. 97201
EMAIL: WWW.PDX.EDU
TEL: 503-725-3738
FAX: 503-725-4329

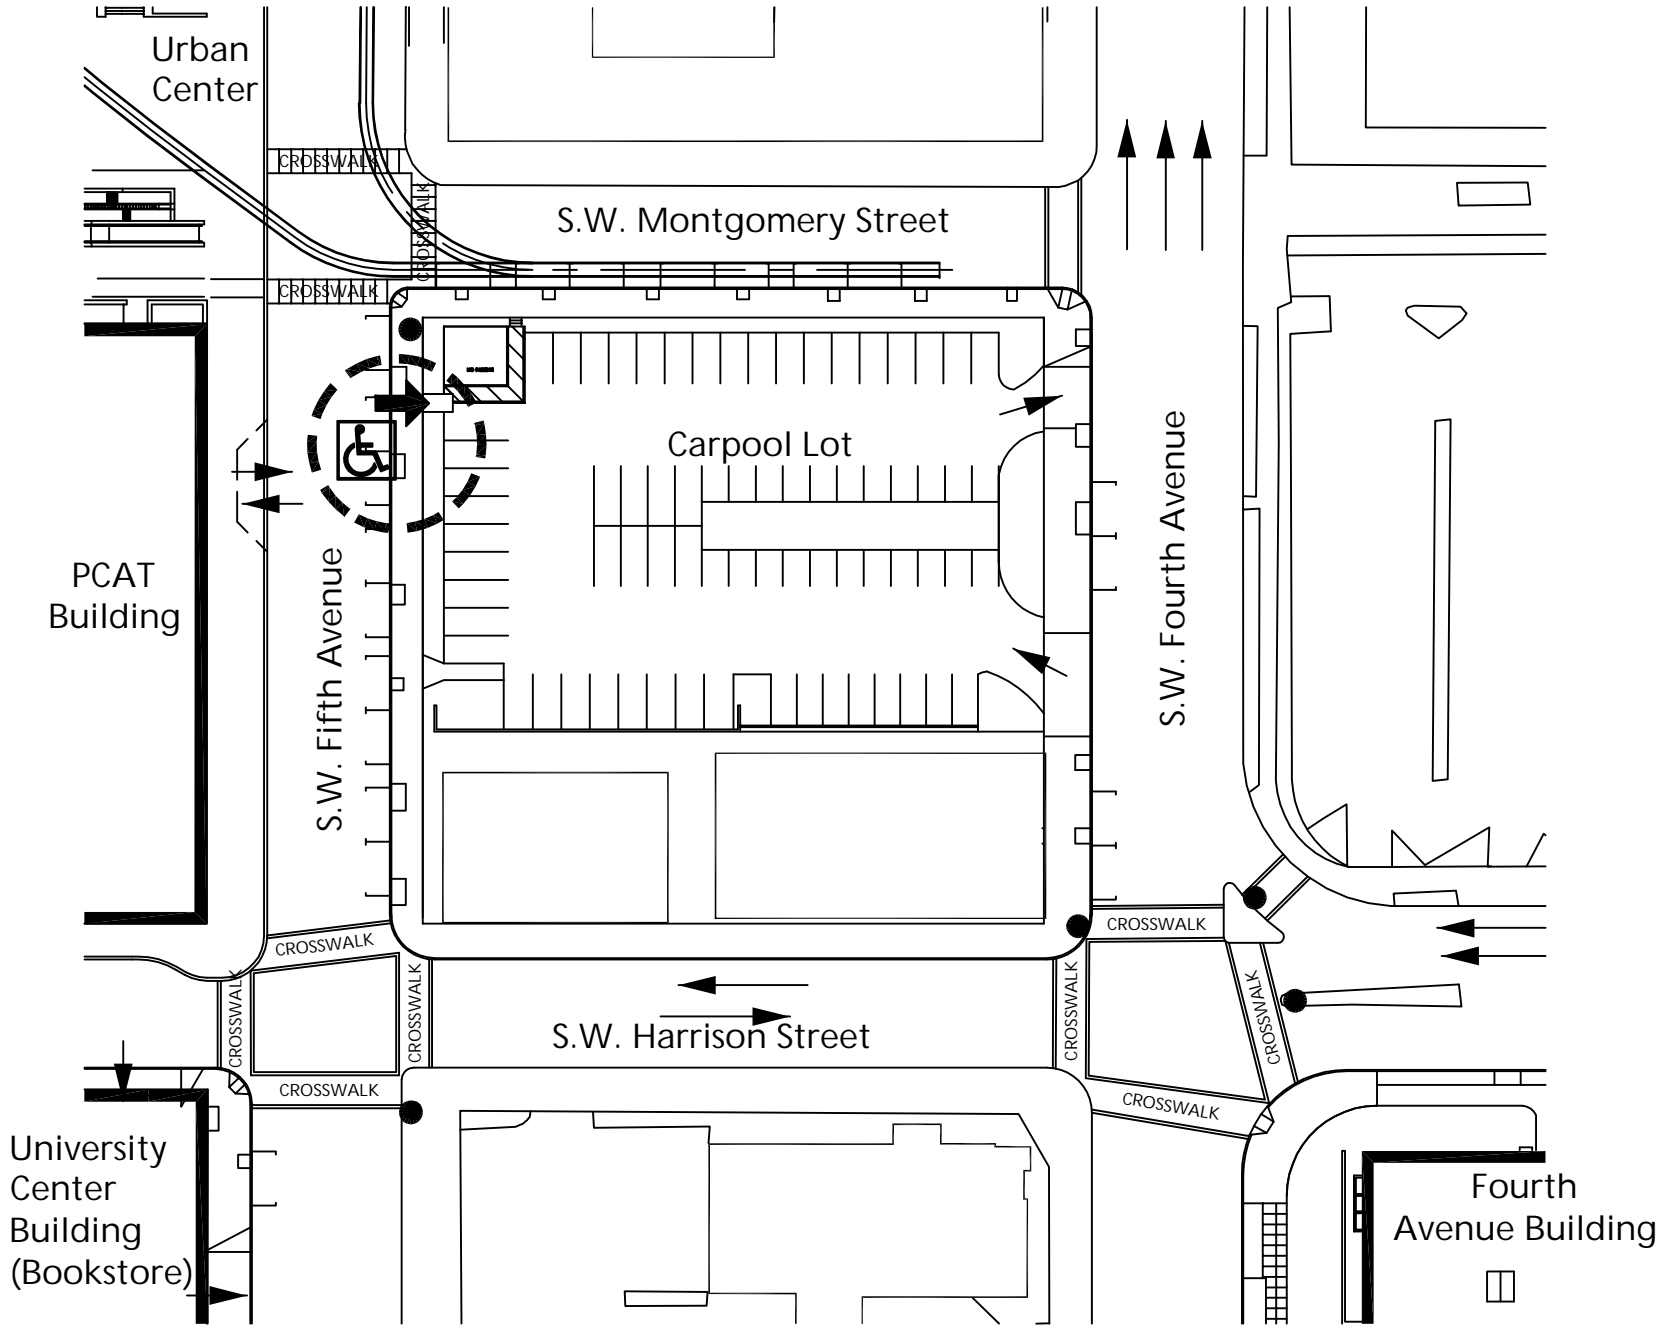

SYMBOL LEGEND

WHEELCHAIR ACCESS
 BUILDING ACCESS
 PEDESTRIAN LIGHT