

190 ADA


DRAWN BY:
LRR

DATE:
11/15/2002

SCHOOL OF BUSINESS ADMINISTRATION
and SCHOOL OF GRADUATE EDUCATION
BUILDING ACCESS PLAN
615 S.W. HARRISON ST.
ADA WHEELCHAIR and BUILDING ACCESS

FACILITIES
617 SOUTHWEST
MONTGOMERY STREET
PORTLAND, OR. 97201
EMAIL: WWW.PDX.EDU
TEL: 503-725-3738
FAX: 503-725-4329

PORTLAND
STATE
UNIVERSITY

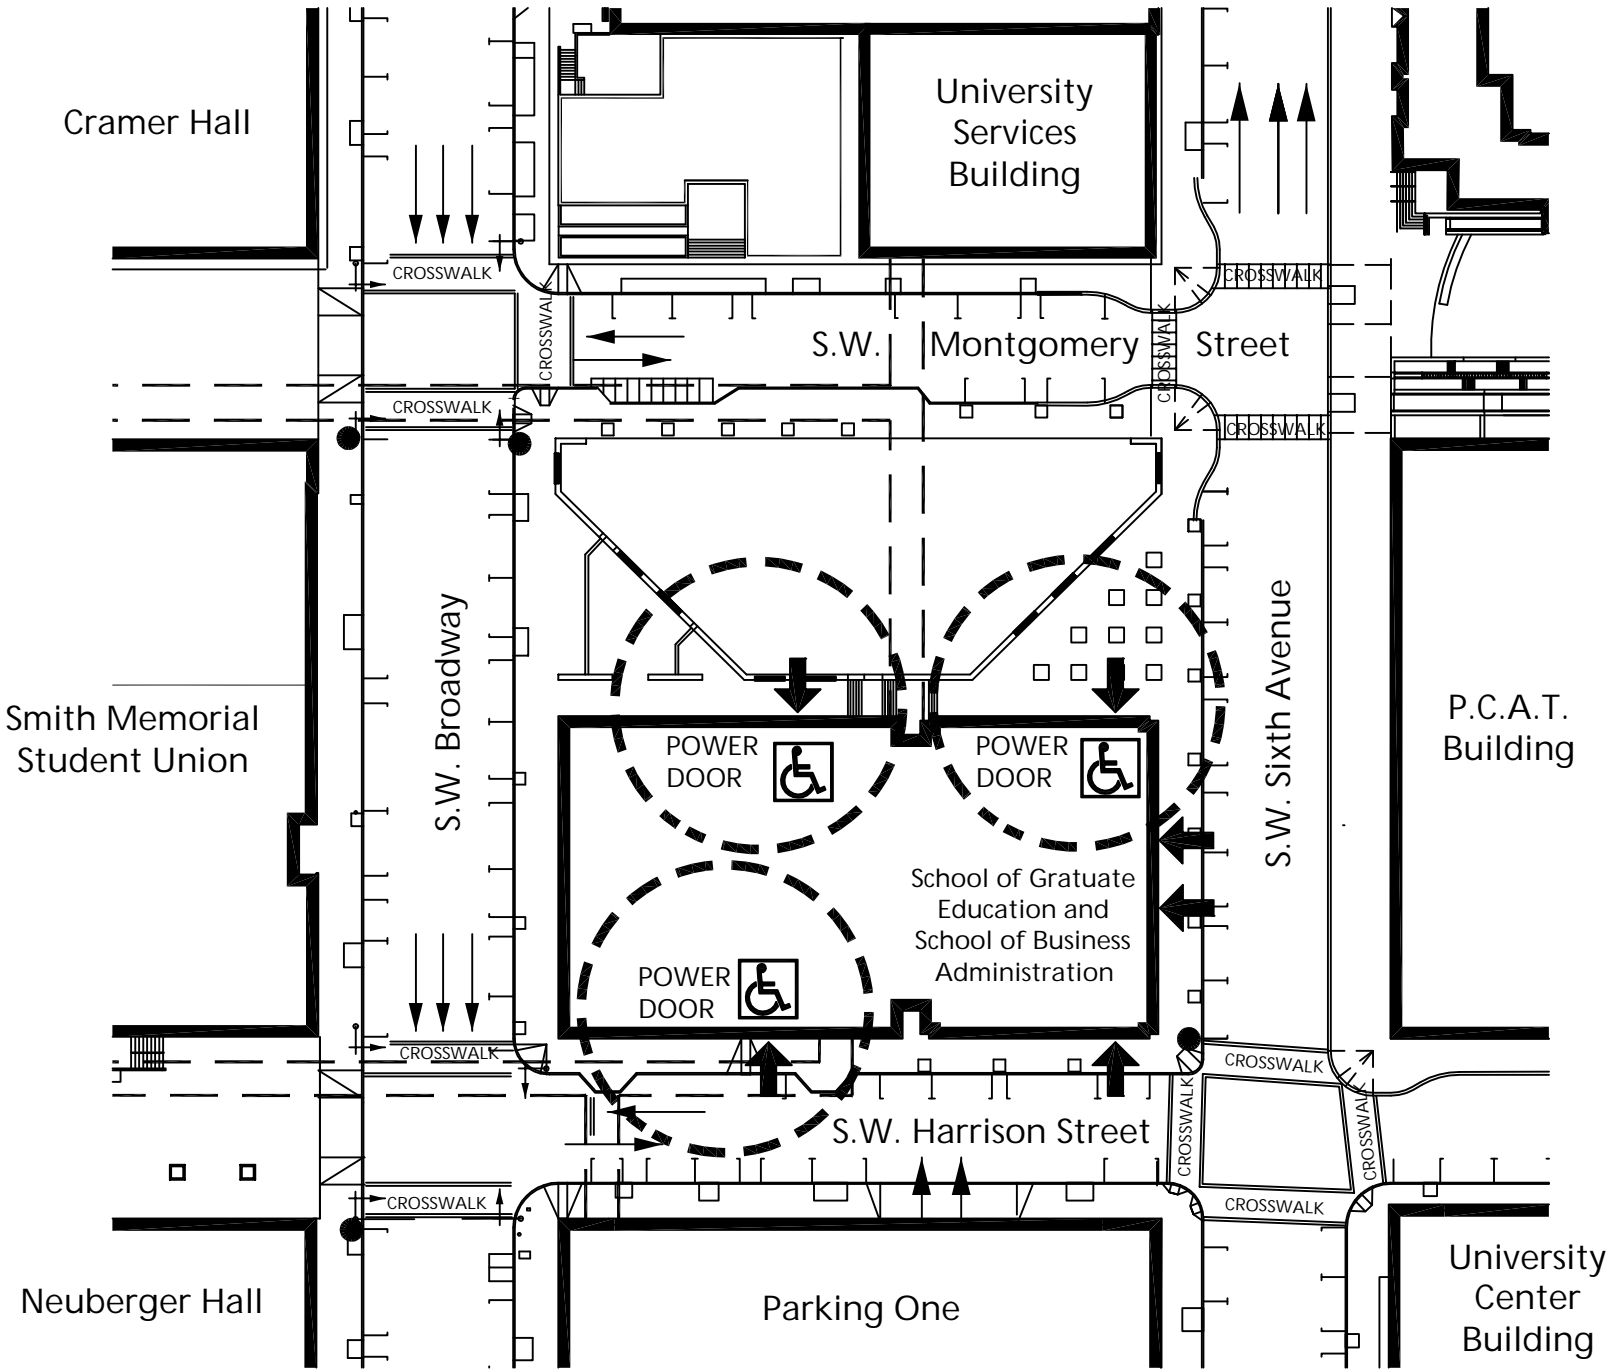

SYMBOL LEGEND

WHEELCHAIR ACCESS
 BUILDING ACCESS
 PEDESTRIAN LIGHT